
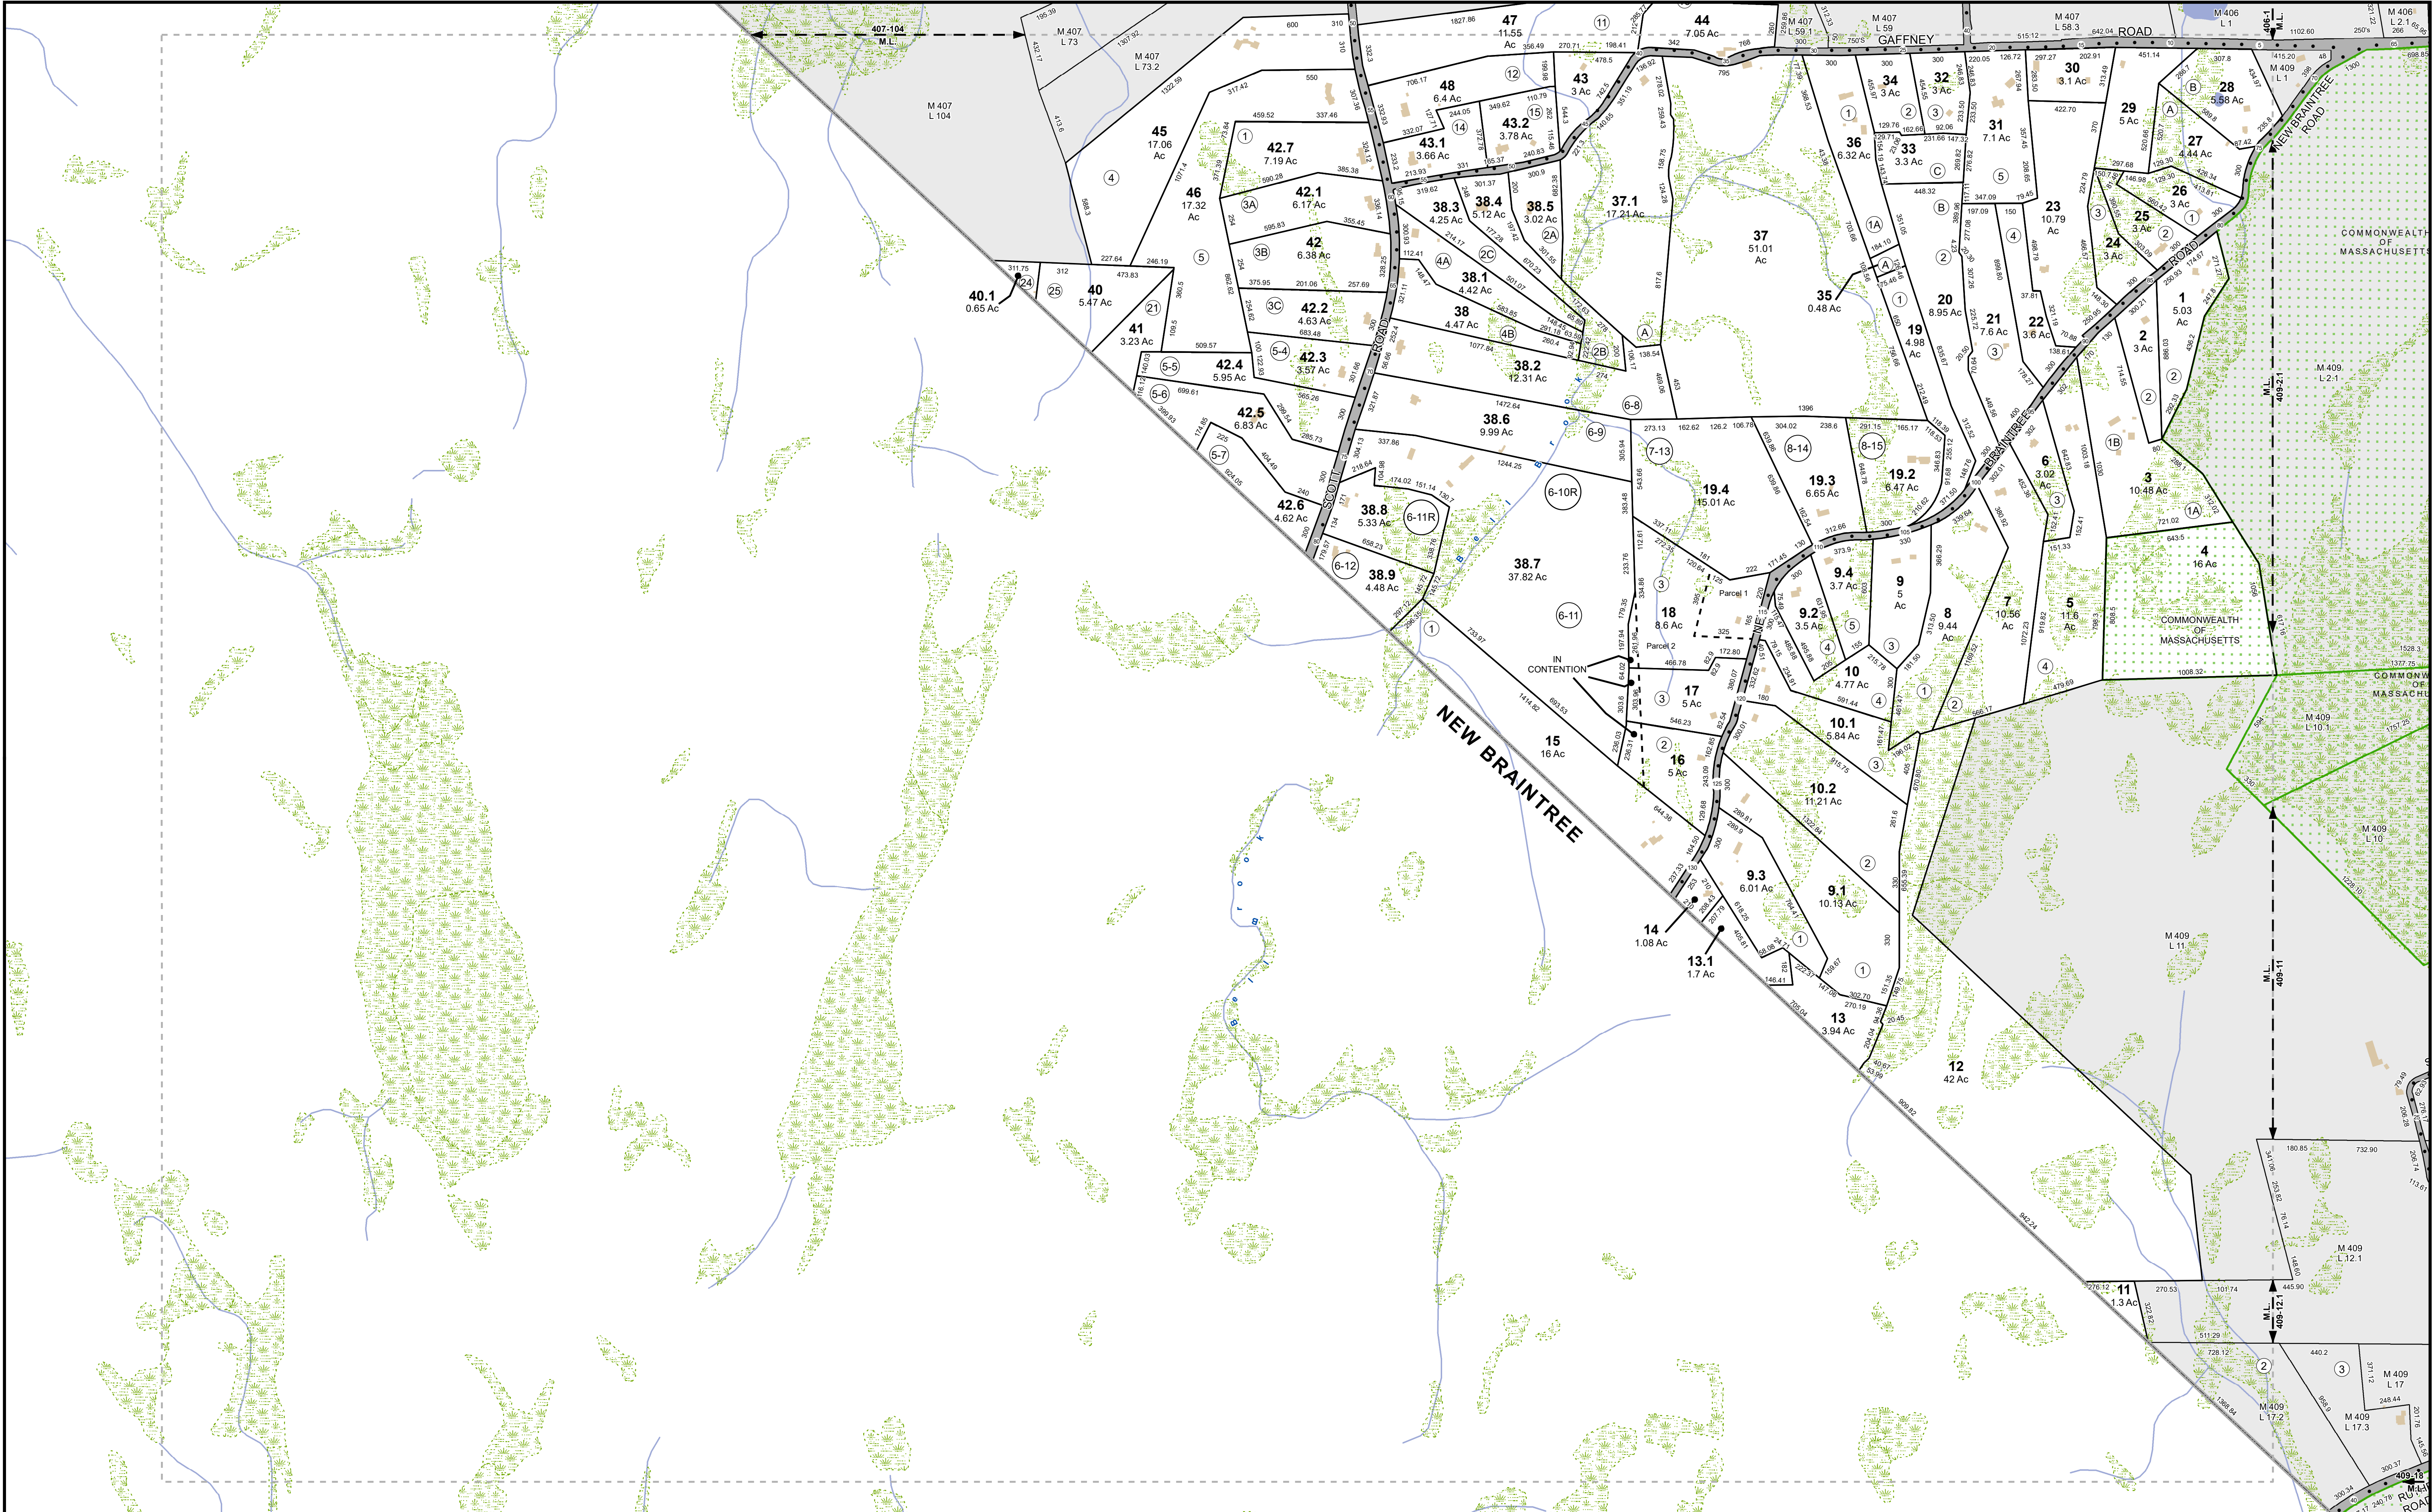


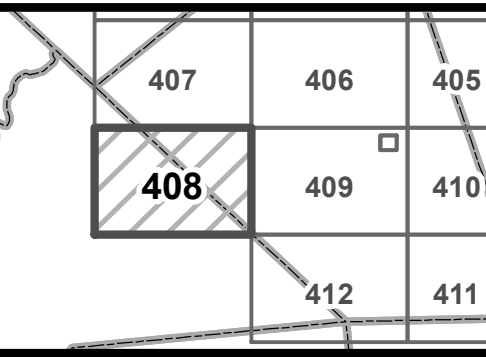

FOR TAX PURPOSES ONLY THIS MAP IS FOR ASSESSMENT PURPOSES. IT IS NOT TO BE USED FOR LEGAL DESCRIPTION OR CONVEYANCE.	PRODUCED IN 2023 BY  ONE MERCANTILE STREET, SUITE 520 WORCESTER, MA 01608	LEGEND <table><tr><td></td><td>PROPERTY PARCEL</td><td></td><td>RAILROAD</td><td></td><td>SUBDIVISION LOT NO.</td></tr><tr><td></td><td>EXEMPT LAND</td><td></td><td>WATER</td><td></td><td>ADDRESS POINTS</td></tr><tr><td></td><td>TOWN BOUNDARY</td><td></td><td>STREAMS</td><td></td><td>100FT</td></tr><tr><td></td><td>ROADS</td><td></td><td>WETLANDS</td><td></td><td>NUMBER MULTIPLIED BY 10</td></tr></table>		PROPERTY PARCEL		RAILROAD		SUBDIVISION LOT NO.		EXEMPT LAND		WATER		ADDRESS POINTS		TOWN BOUNDARY		STREAMS		100FT		ROADS		WETLANDS		NUMBER MULTIPLIED BY 10	ASSESSORS MAP OAKHAM MASSACHUSETTS	   REVISED TO: JANUARY 1, 2023	MAP NO. 408 SCALE 1 in = 400 feet
	PROPERTY PARCEL		RAILROAD		SUBDIVISION LOT NO.																								
	EXEMPT LAND		WATER		ADDRESS POINTS																								
	TOWN BOUNDARY		STREAMS		100FT																								
	ROADS		WETLANDS		NUMBER MULTIPLIED BY 10																								