


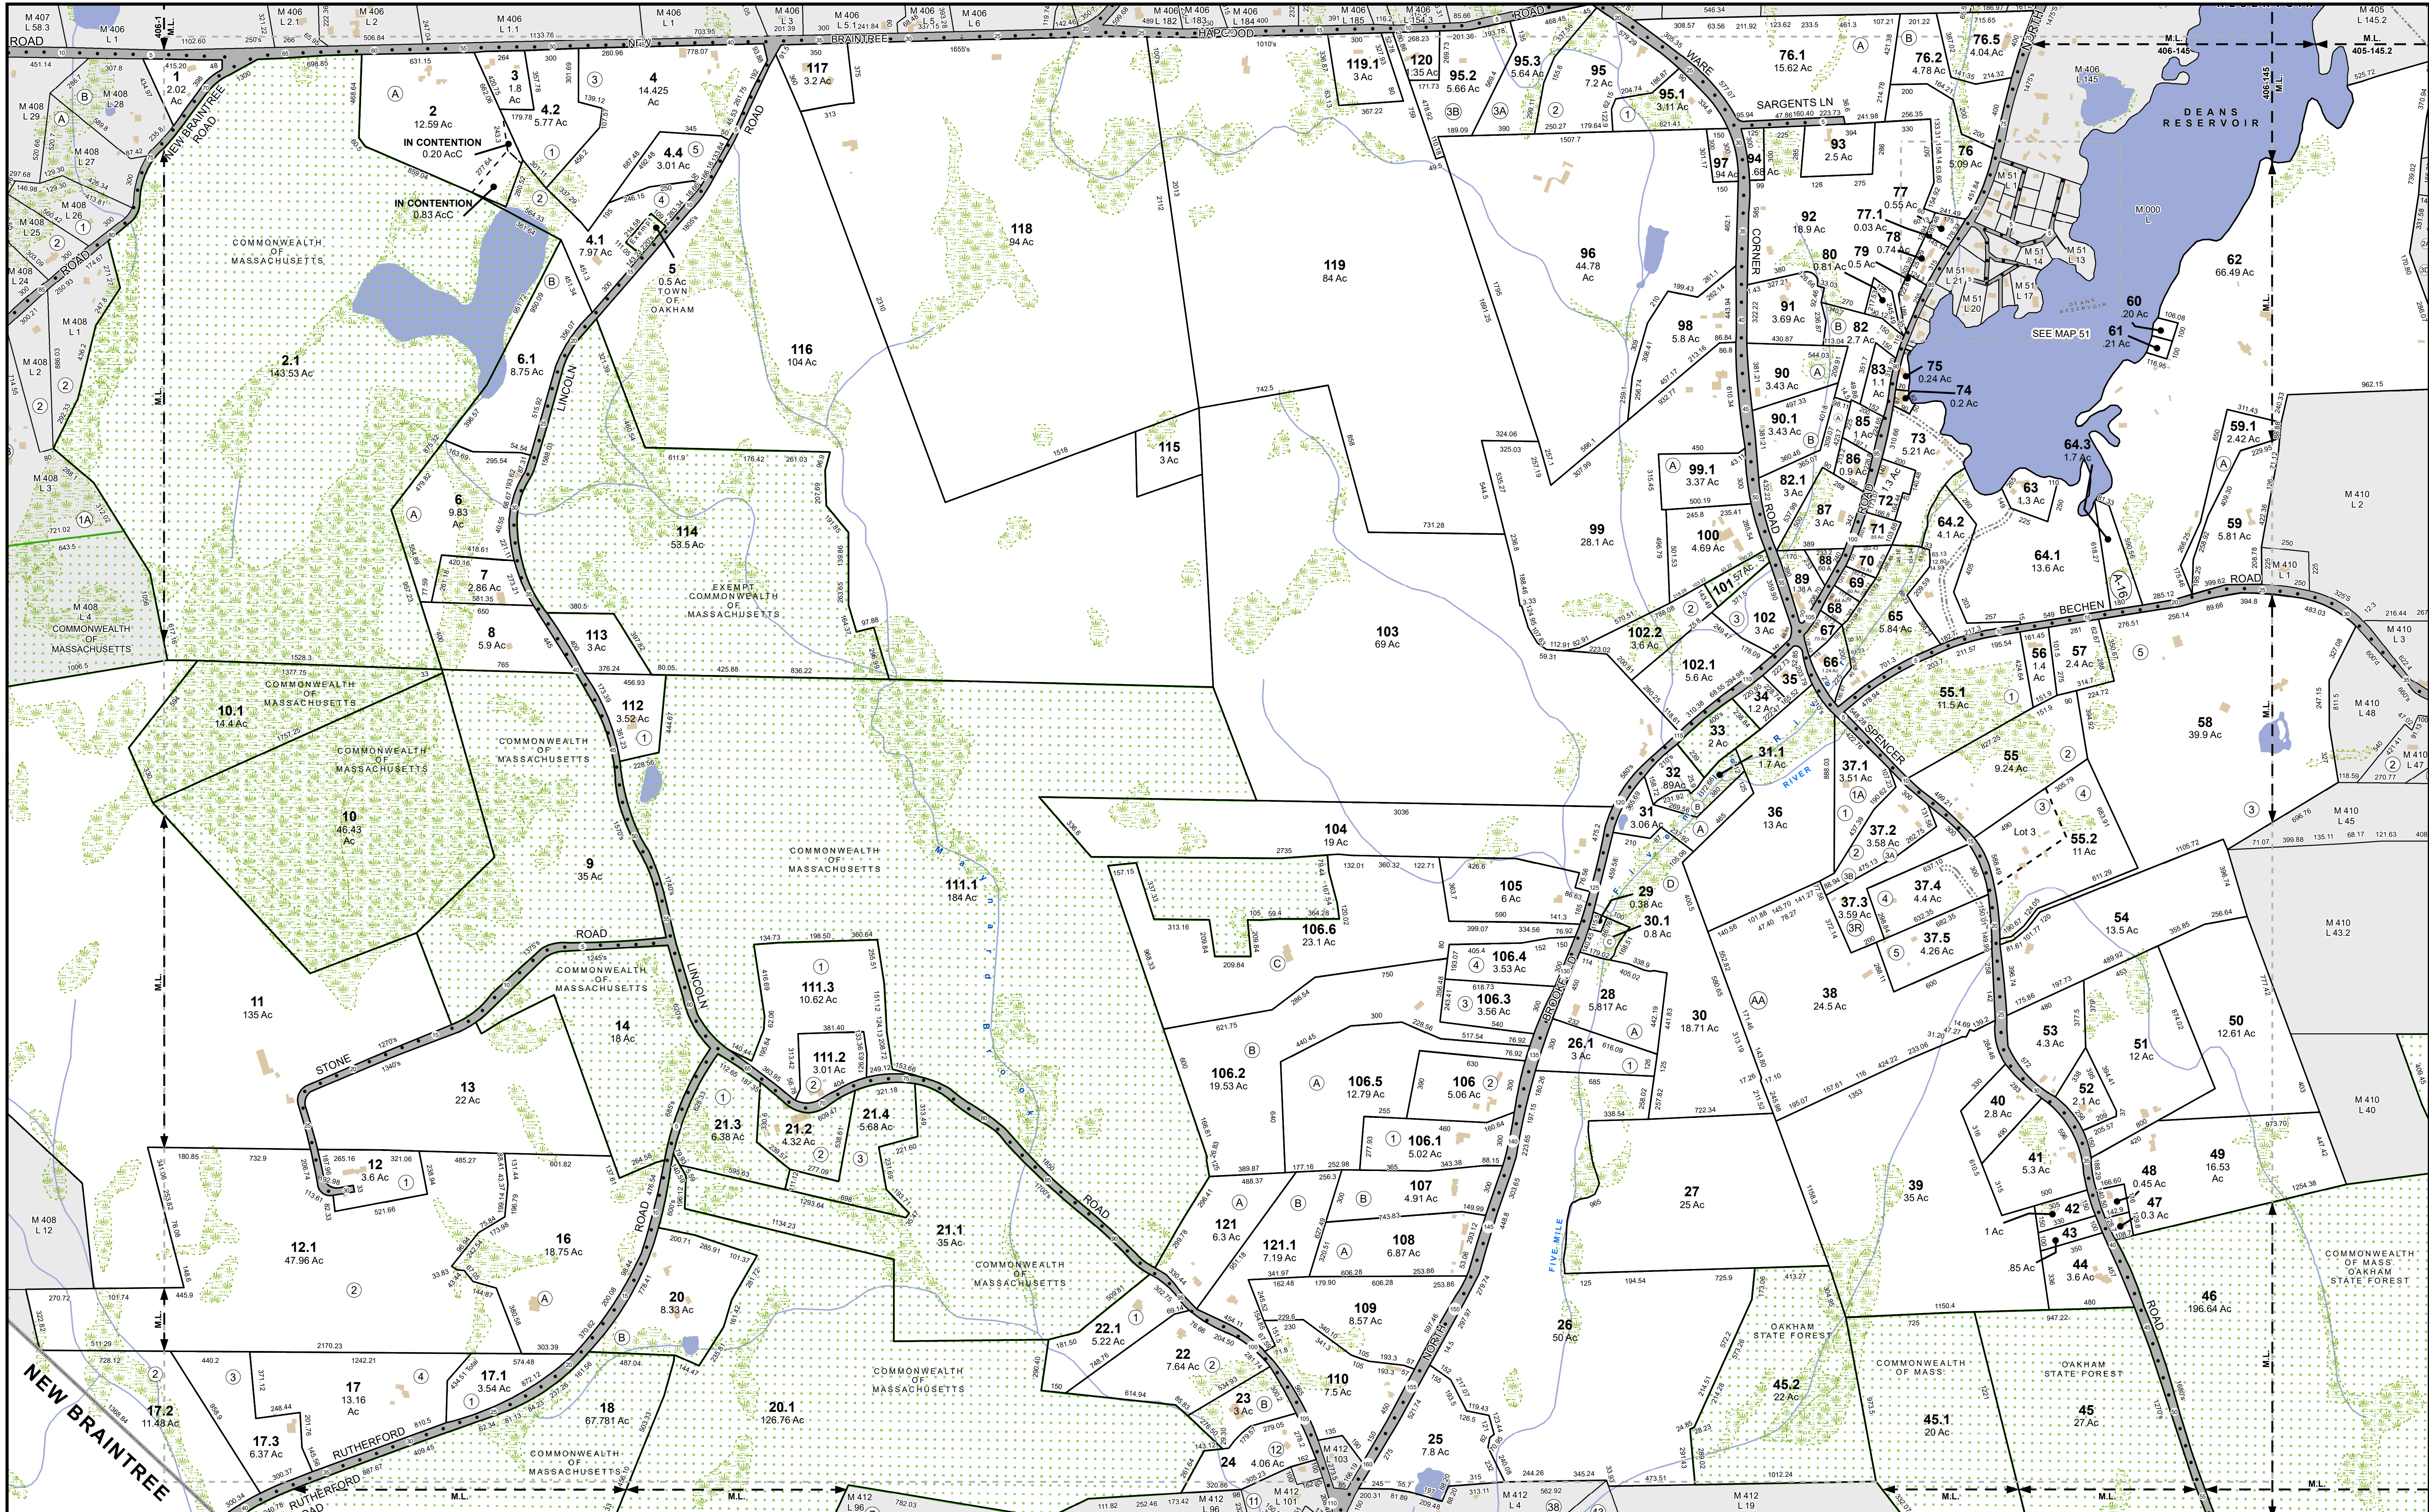

FOR TAX PURPOSES ONLY

THIS MAP IS FOR ASSESSMENT PURPOSES. IT IS NOT TO BE USED FOR LEGAL DESCRIPTION OR CONVEYANCE.

PRODUCED IN 2021 BY





ONE MERCANTILE STREET, SUITE 520
WORCESTER, MA 01608

LEGEND

- | | | |
|-----------------|----------|---------------------------|
| PROPERTY PARCEL | RAILROAD | SUBDIVISION LOT NO. |
| EXEMPT LAND | WATER | ADDRESS POINTS |
| TOWN BOUNDARY | STREAMS | • 100FT |
| ROADS | WETLANDS | # NUMBER MULTIPLIED BY 10 |

ASSESSORS MAP

OAKHAM
MASSACHUSETTS

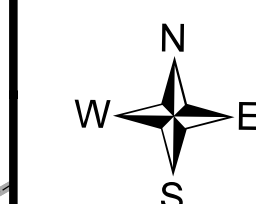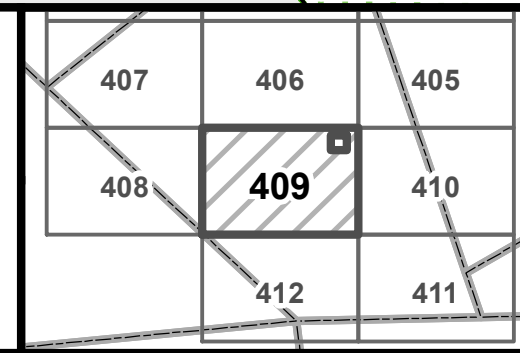

REVISED TO: JANUARY 1, 2021

MAP NO.
409

SCALE 1 in = 400 feet